
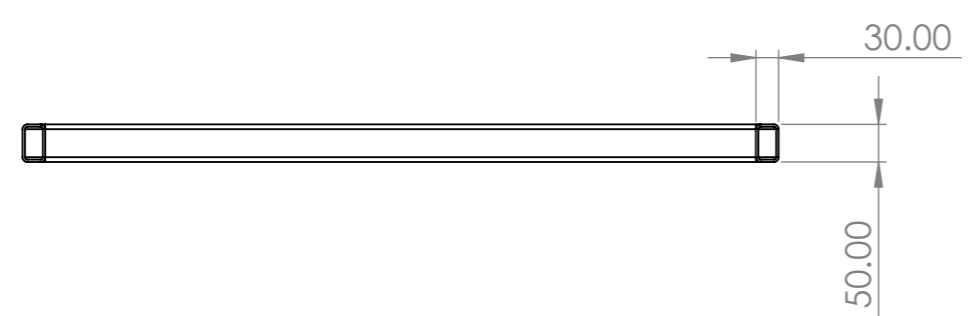
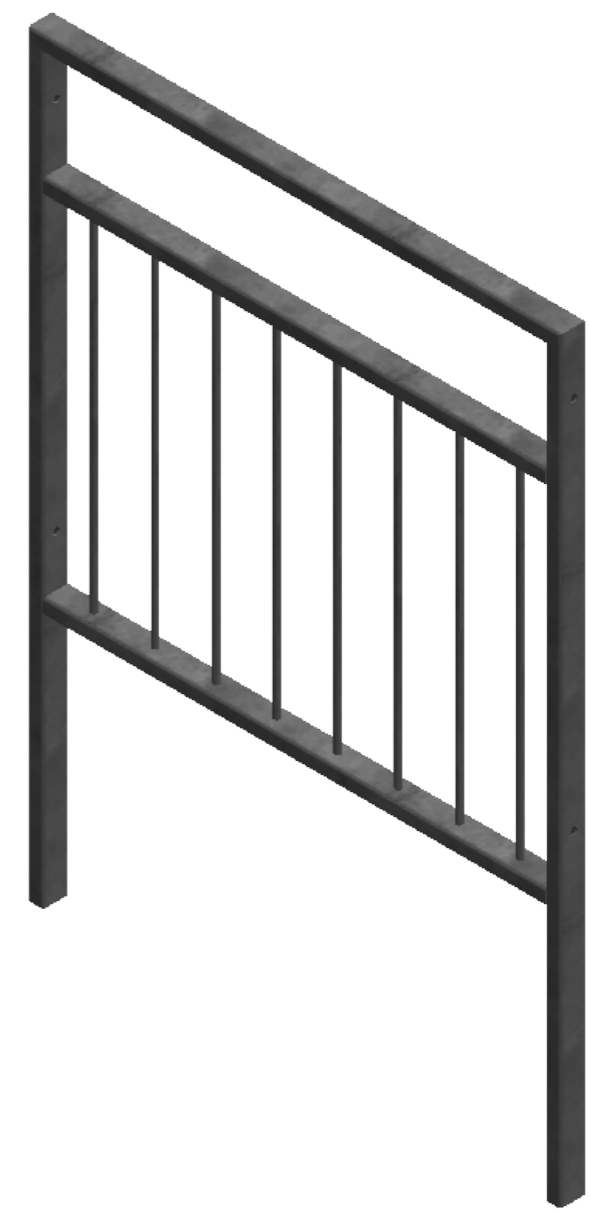



REV	REVISION NOTES	REVISION BY	REVISION DATE
1			
2			
3			
4			

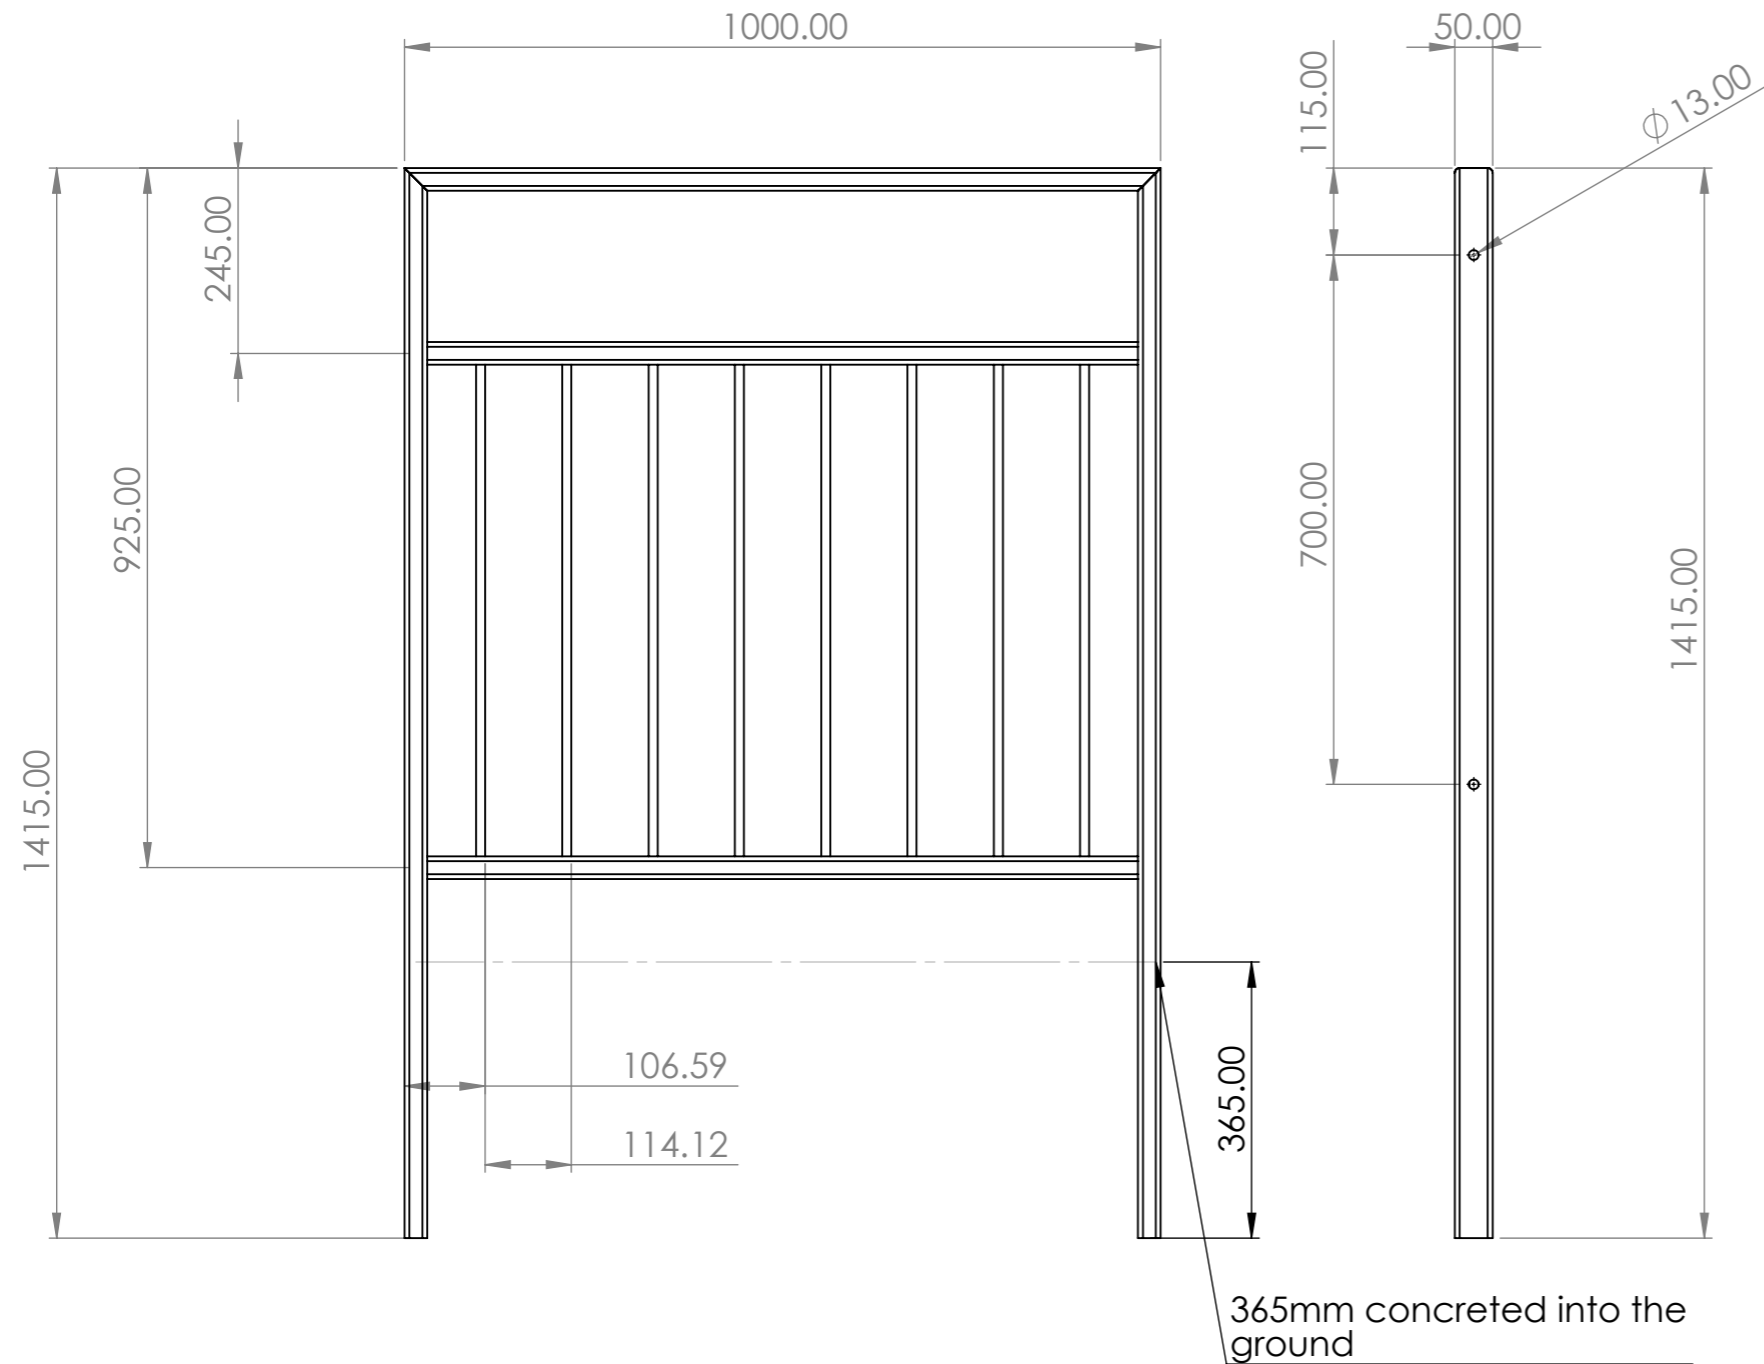

365mm concreted into the ground

 <p><b>Alfa Industrial Services LTD</b> 17 Bridge St Pendlebury Manchester M27 4DU</p>	UNLESS OTHERWISE SPECIFIED: DIMENSIONS ARE IN MILLIMETERS TOLERANCES: X: $\pm 2.5$ X.XX: $\pm 0.13$ X.X: $\pm 0.25$ X.XXX: $\pm 0.013$		CUSTOMER:	
	MATERIAL: Galvanized Steel		DESCRIPTION: 1000mm x 1050mm above ground roadside pedestrian barrier	
FINISH: WEIGHT: 24374.19 Grams		BY:	DATE:	DWG NO:
DEBUR AND BREAK SHARP EDGES DO NOT SCALE DRAWING IF IN DOUBT ASK!		DRAWN: LH		RS-P-G-L1000-H1415
		CHECKED:		REV:
		APPROVED:		SHEET SCALE: 1:10 SHEET SIZE: A3 SHEET NUMBER: 1 OF 1