
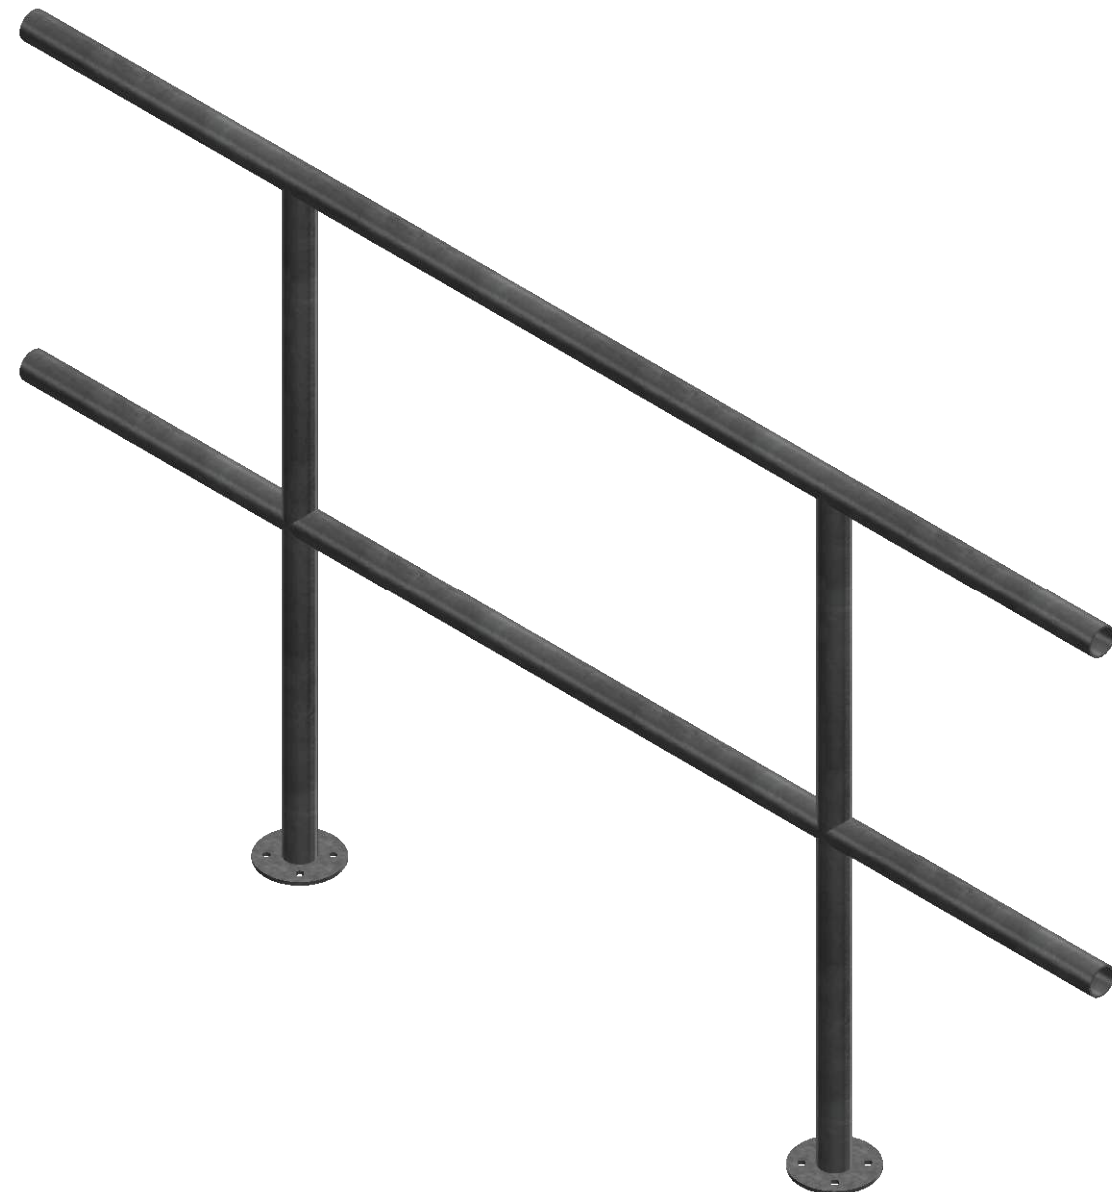



REV	REVISION NOTES	REVISION BY	REVISION DATE
1			
2			
3			
4			

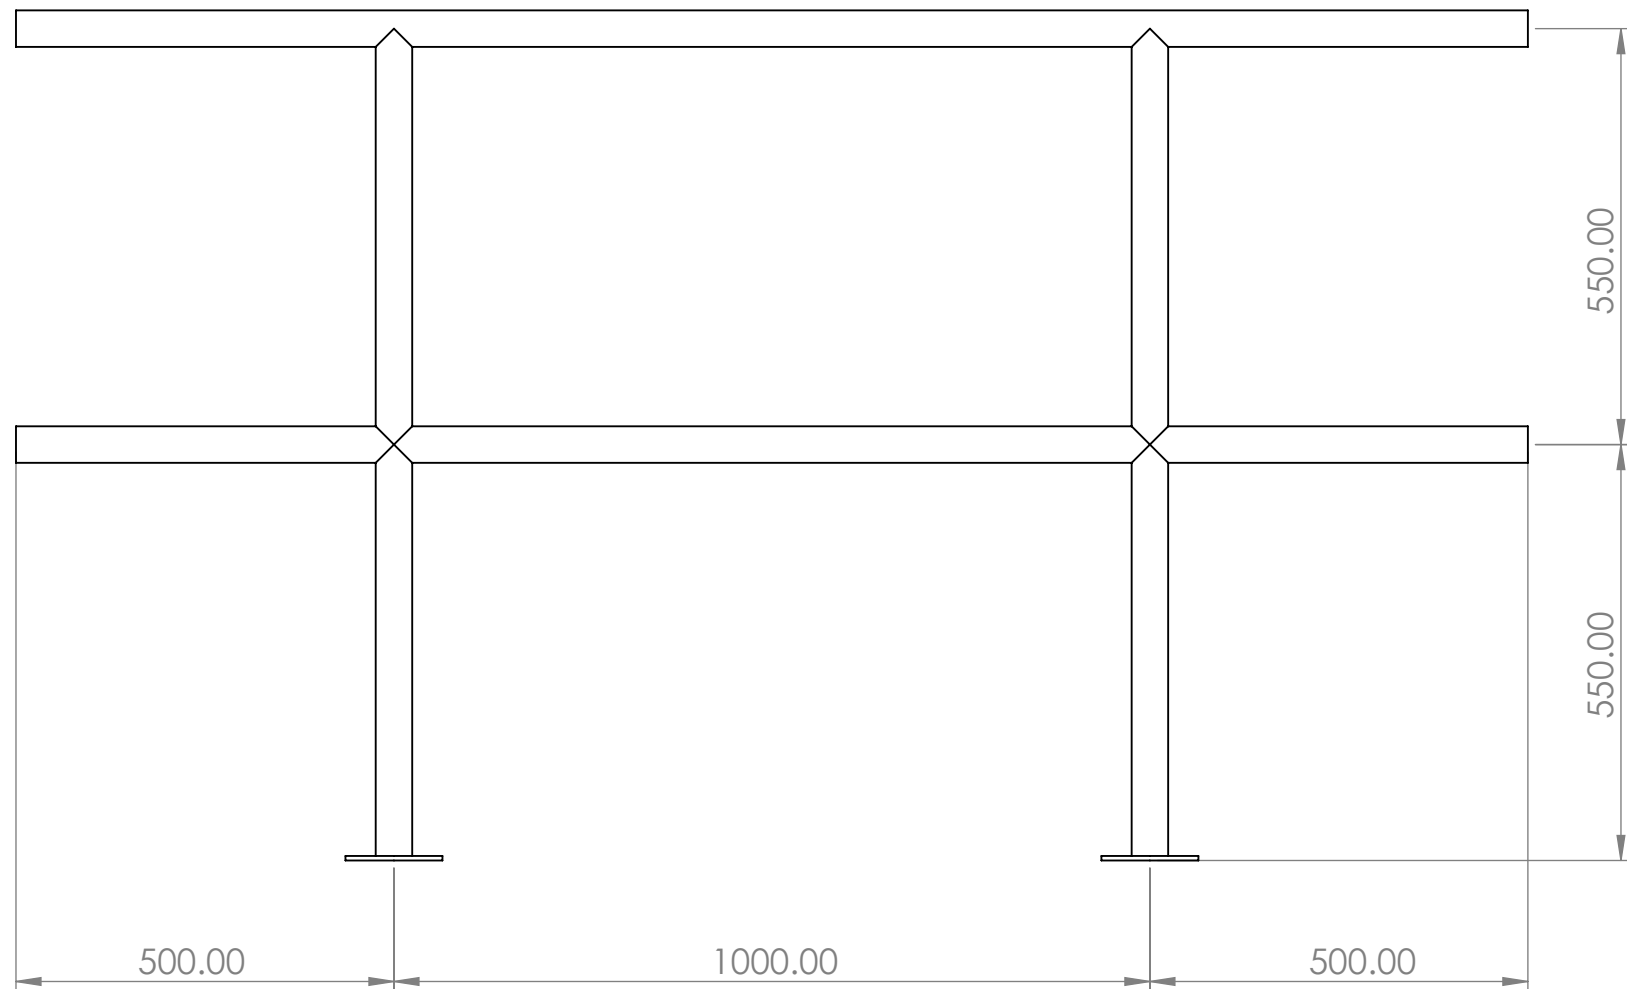

 <p>METAL PRODUCTS DIRECT</p>	UNLESS OTHERWISE SPECIFIED: DIMENSIONS ARE IN MILLIMETERS TOLERANCES: X: 2.5 X.XX: 0.13 X.X: 0.25 X.XXX: 0.013		CUSTOMER:	
	MATERIAL: Mild Steel		DESCRIPTION:	
17 Bridge Street Pendlebury Manchester M27 4DU	FINISH: Galvanized WEIGHT: 22.76 Kg		Galvanized handrail straight section 2000mm long	
	DEBUR AND BREAK SHARP EDGES DO NOT SCALE DRAWING IF IN DOUBT ASK!		DWG NO: THR-G-CENT2000-D48.3	REV:
APPROVED:		BY:	DATE:	SHEET SCALE: 1:10 SHEET SIZE: A3 SHEET NUMBER: 1 OF 1