
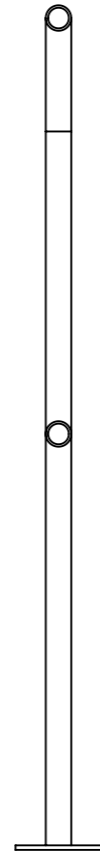



REV	REVISION NOTES	REVISION BY	REVISION DATE
1			
2			
3			
4			

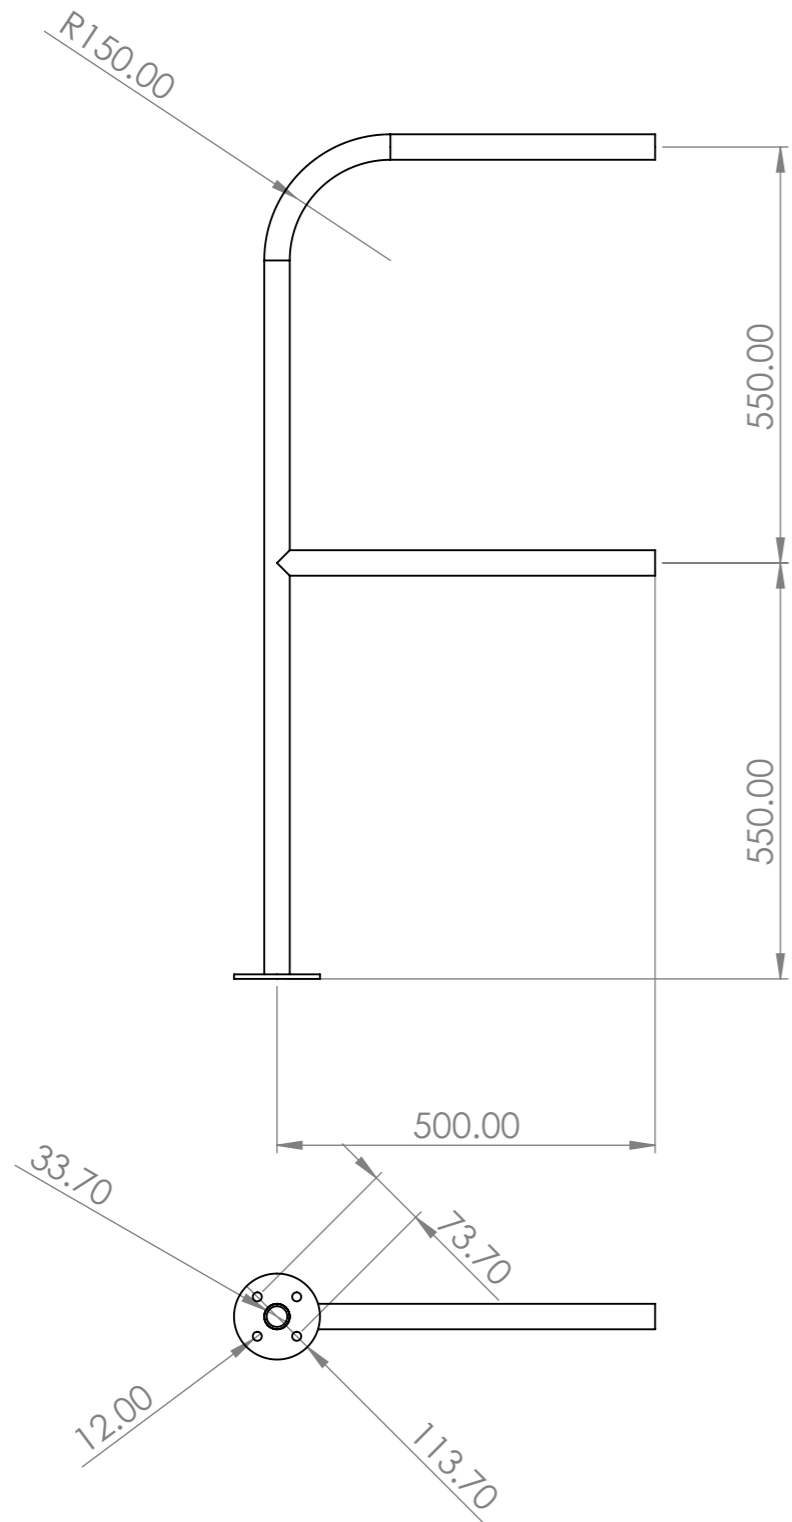

 <b>METAL PRODUCTS DIRECT</b>	UNLESS OTHERWISE SPECIFIED: DIMENSIONS ARE IN MILLIMETERS TOLERANCES: X: 2.5 X.XX: 0.13 X.X: 0.25 X.XXX: 0.013		CUSTOMER:	
	MATERIAL: 304L Stainless Steel		DESCRIPTION: Stainless steel handrail end section 500mm long	
17 Bridge Street Pendlebury Manchester M27 4DU	FINISH: brushed WEIGHT: 5.39 Kg		DWG NO: <b>THR-SS-END500-D33.7</b>	
	DEBUR AND BREAK SHARP EDGES DO NOT SCALE DRAWING <b>IF IN DOUBT ASK!</b>		BY:	DATE:
APPROVED:		REV:		SHEET SCALE: 1:10 SHEET SIZE: A3 SHEET NUMBER: 1 OF 1